



CONCEPTUAL ONLY

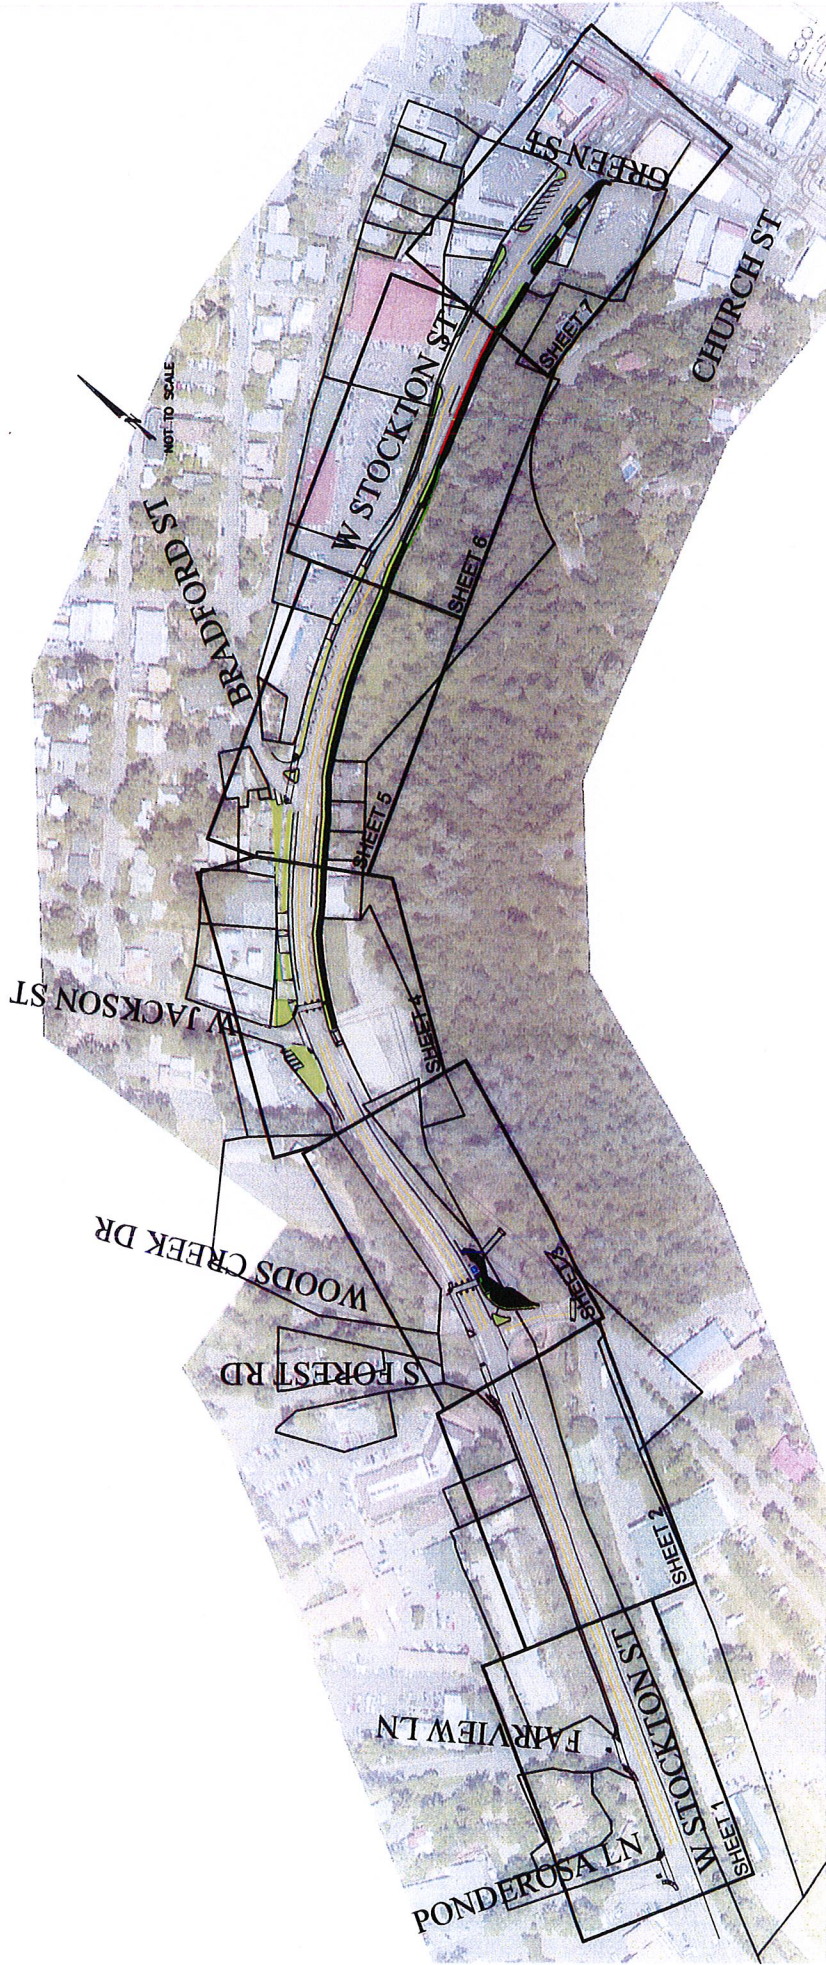

STOCKTON STREET – WEST GATEWAY CORRIDOR



CONCEPTUAL ONLY

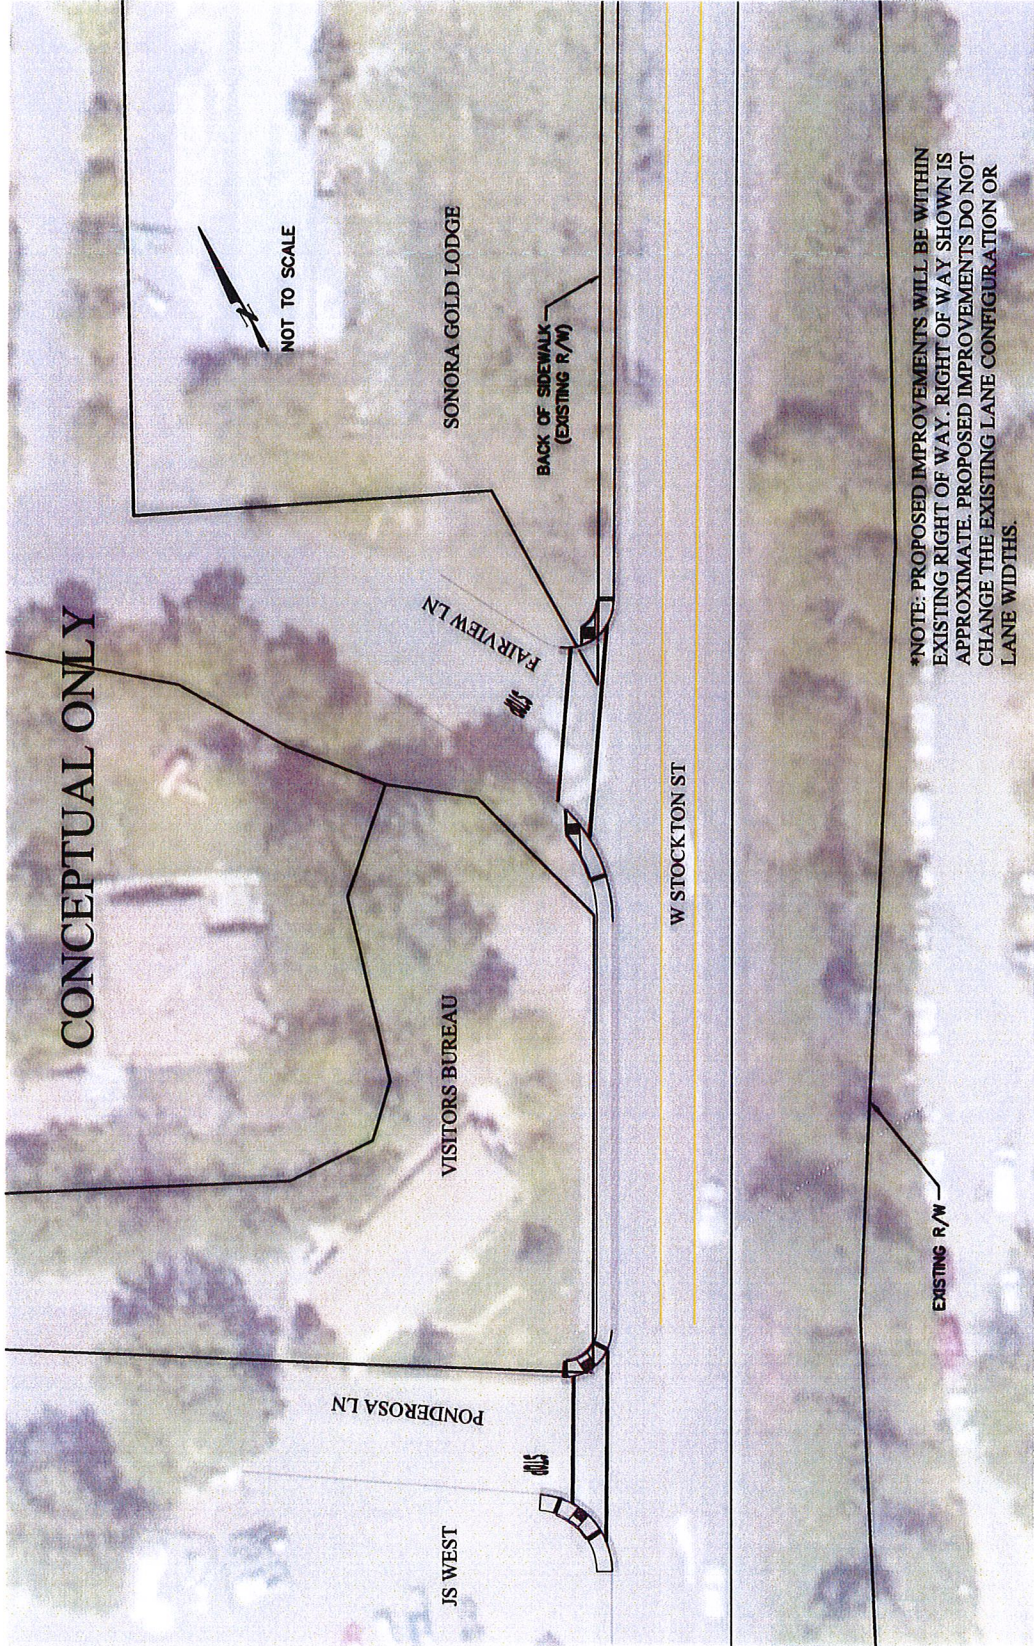

*NOTE: PROPOSED IMPROVEMENTS WILL BE WITHIN EXISTING RIGHT OF WAY. RIGHT OF WAY SHOWN IS APPROXIMATE. PROPOSED IMPROVEMENTS DO NOT CHANGE THE EXISTING LANE CONFIGURATION OR LANE WIDTHS.



STOCKTON STREET – WEST GATEWAY CORRIDOR

SHEET 1

CONCEPTUAL ONLY

SONORA GOLD LODGE

BACK OF SIDEWALK
(EXISTING R/W)

RETAINING WALL
(L=130')

NOT TO SCALE

S. FOREST RD

W STOCKTON ST

EXISTING R/W

MOTHER LODE FAIRGROUNDS


*NOTE: PROPOSED IMPROVEMENTS WILL BE WITHIN EXISTING RIGHT OF WAY. RIGHT OF WAY SHOWN IS APPROXIMATE. PROPOSED IMPROVEMENTS DO NOT CHANGE THE EXISTING LANE CONFIGURATION OR LANE WIDTHS.



STOCKTON STREET – WEST GATEWAY CORRIDOR




SHEET 2

CONCEPTUAL ONLY

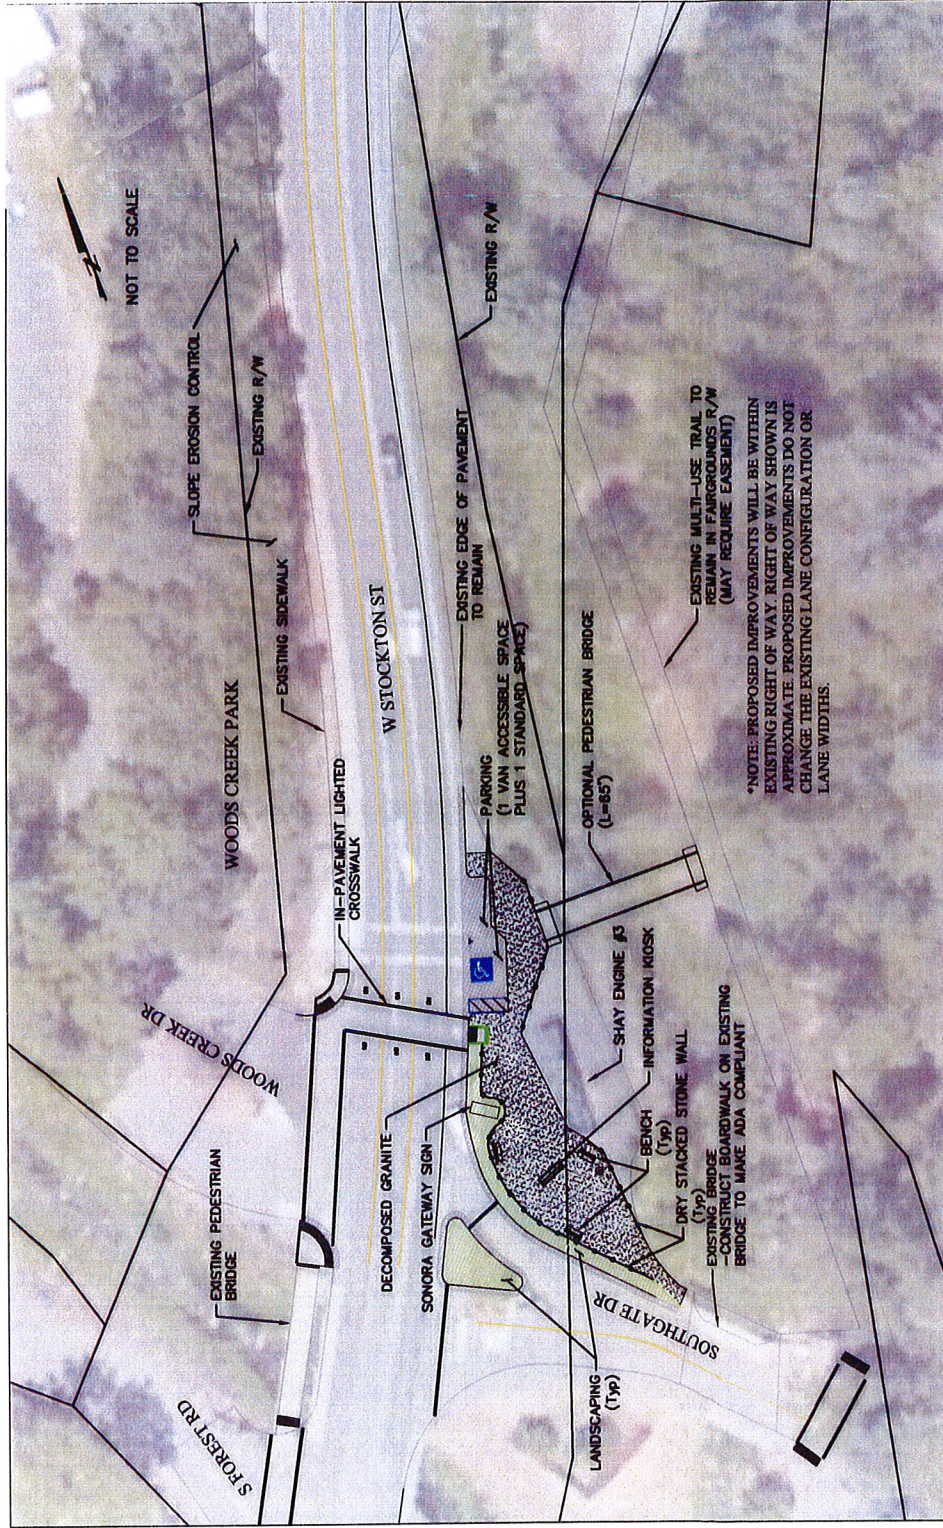

STOCKTON STREET - WEST GATEWAY CORRIDOR
SHEET 3

CONCEPTUAL ONLY

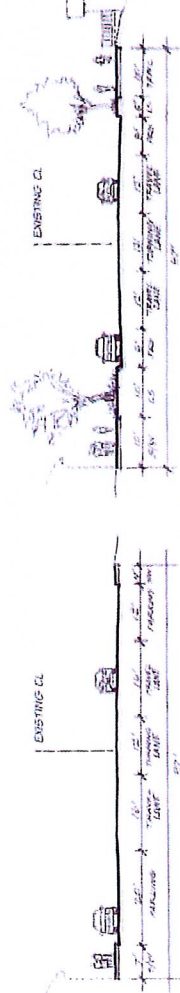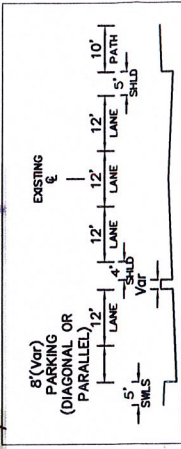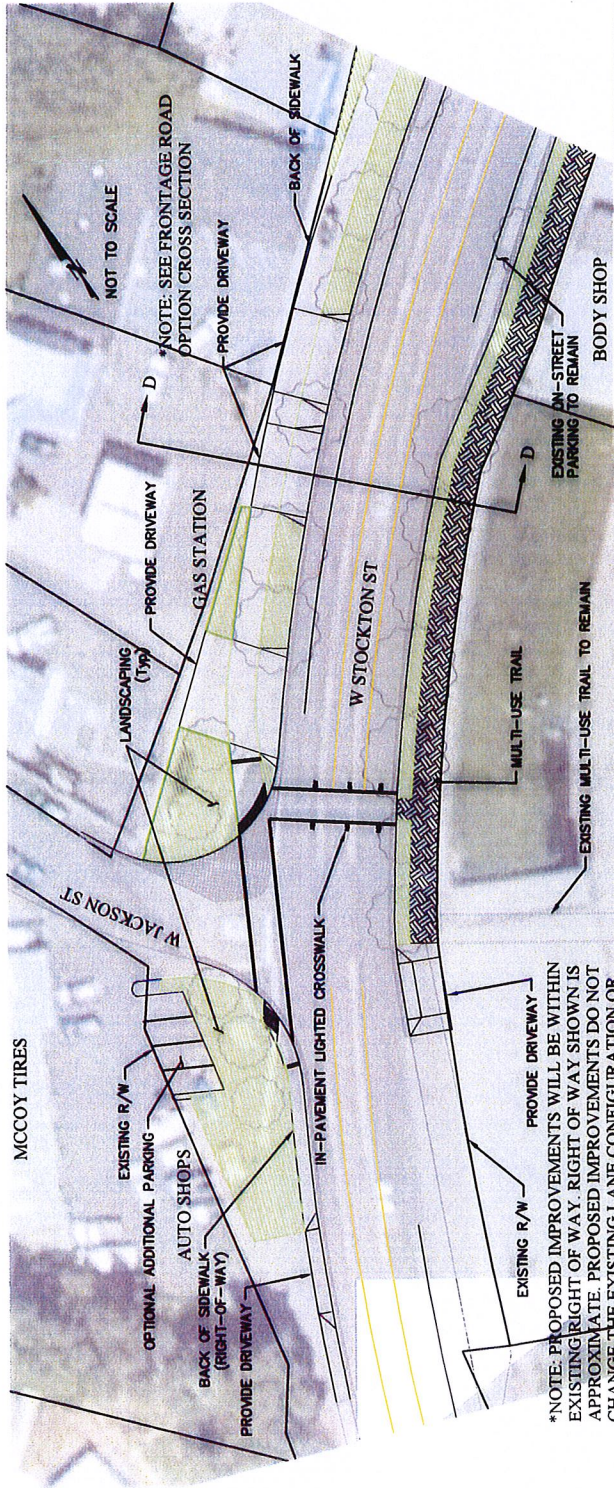


Section D-D
 SR 49 (Stockton Street)
 Between Bradford Street and Jackson Street



STOCKTON STREET – WEST GATEWAY CORRIDOR SHEET 4

CONCEPTUAL ONLY

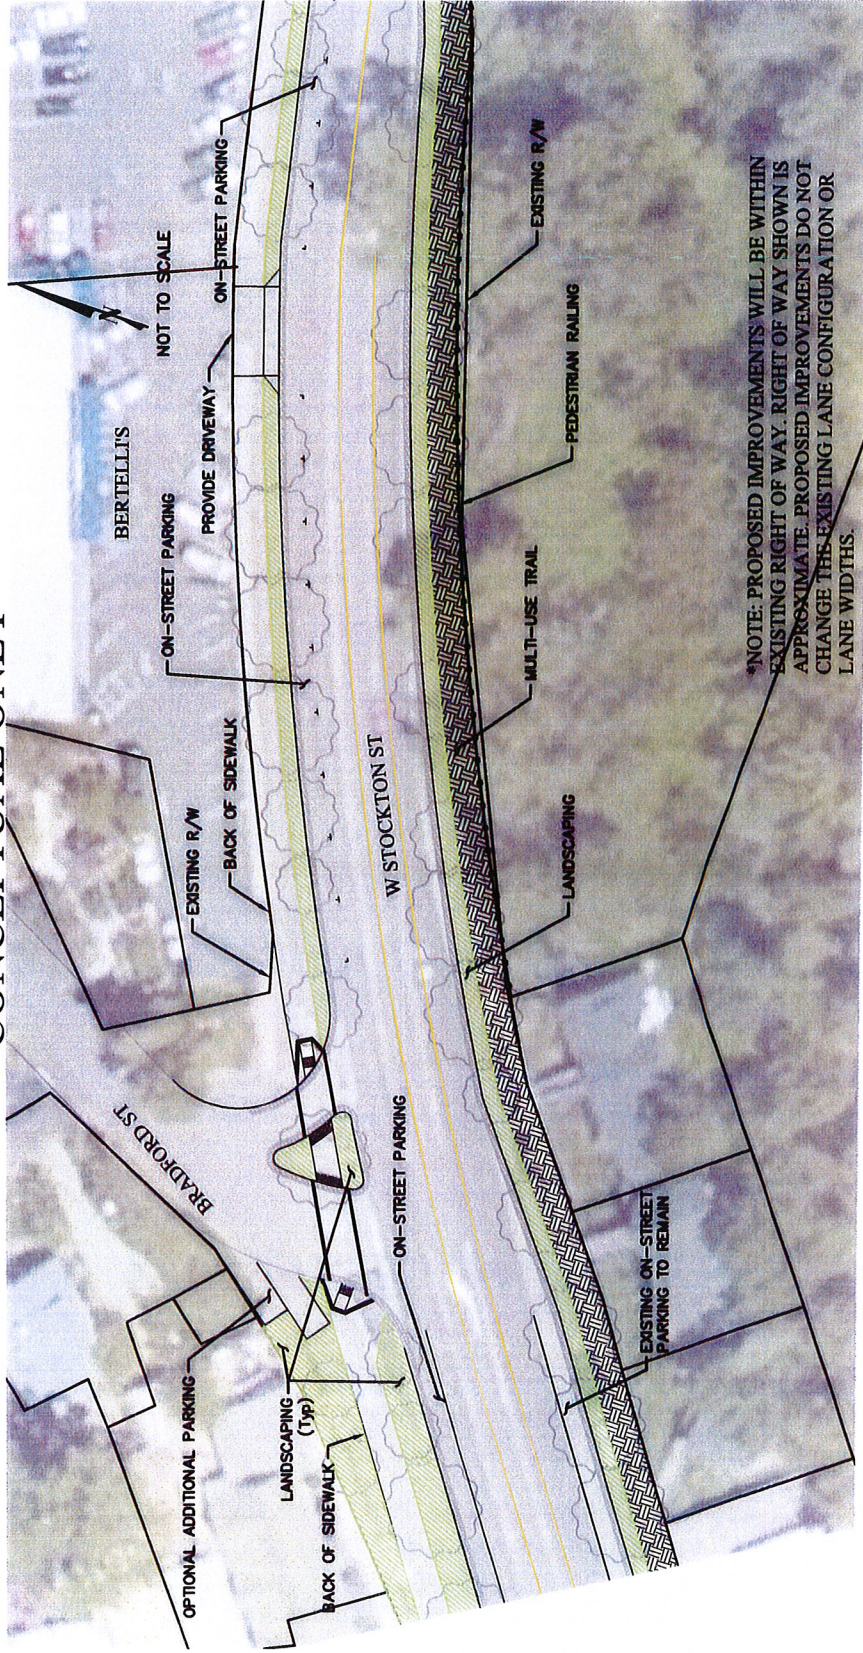


*NOTE: PROPOSED IMPROVEMENTS WILL BE WITHIN EXISTING RIGHT OF WAY. RIGHT OF WAY SHOWN IS APPROXIMATE. PROPOSED IMPROVEMENTS DO NOT CHANGE THE EXISTING LANE CONFIGURATION OR LANE WIDTHS.



STOCKTON STREET – WEST GATEWAY CORRIDOR
SHEET 5



CONCEPTUAL ONLY

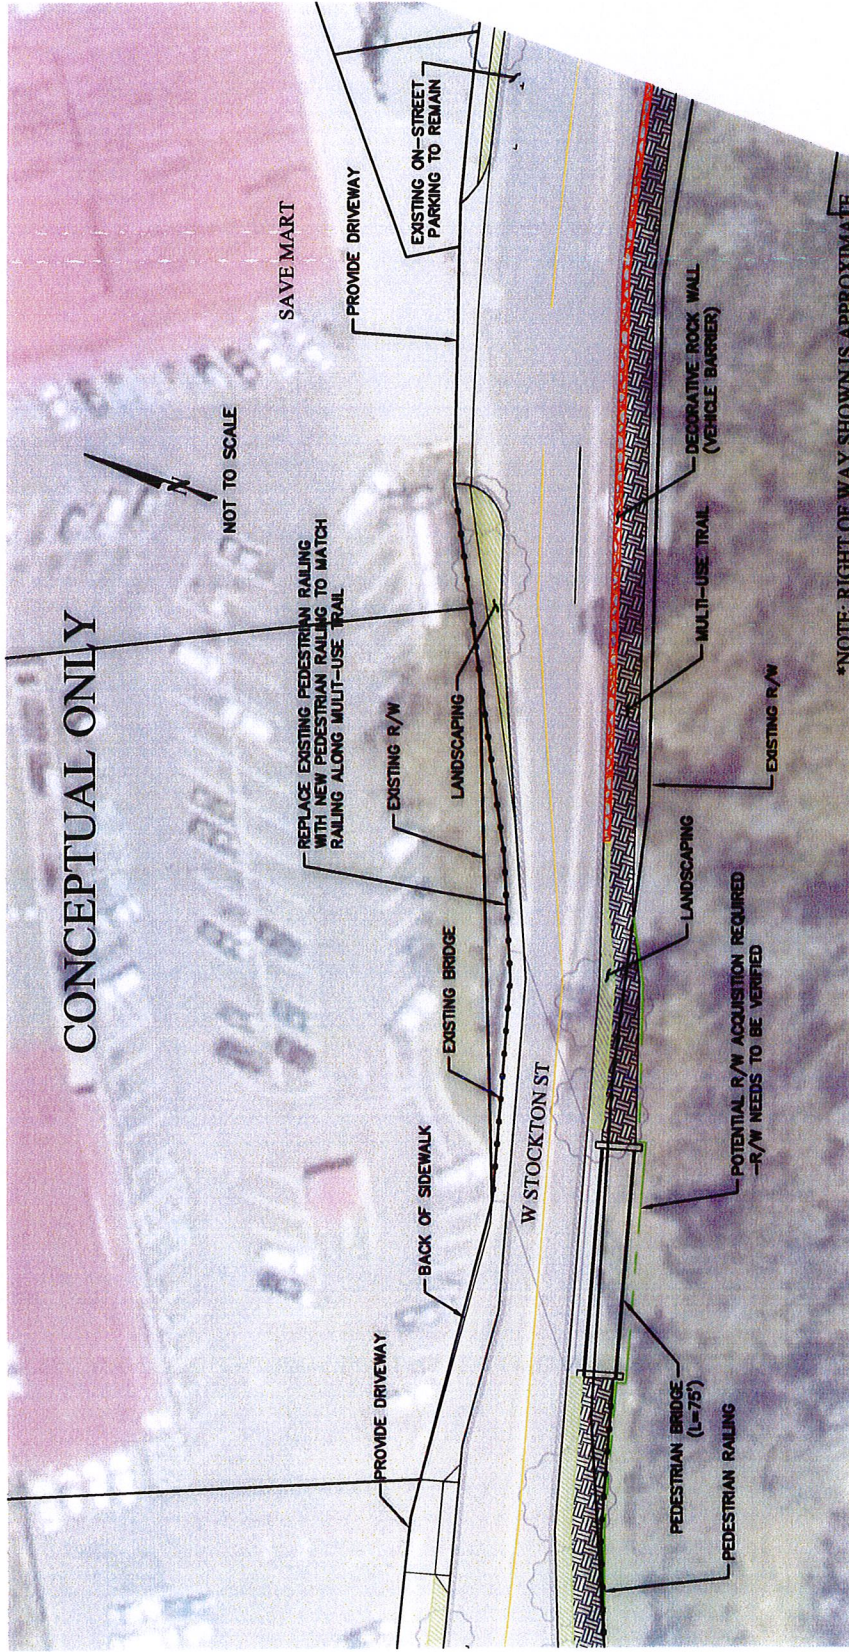

*NOTE: RIGHT OF WAY SHOWN IS APPROXIMATE AND NEEDS TO BE VERIFIED. PROPOSED PEDESTRIAN BRIDGE POTENTIALLY REQUIRES RIGHT OF WAY ACQUISITION.




STOCKTON STREET – WEST GATEWAY CORRIDOR

SHEET 6



CONCEPTUAL ONLY

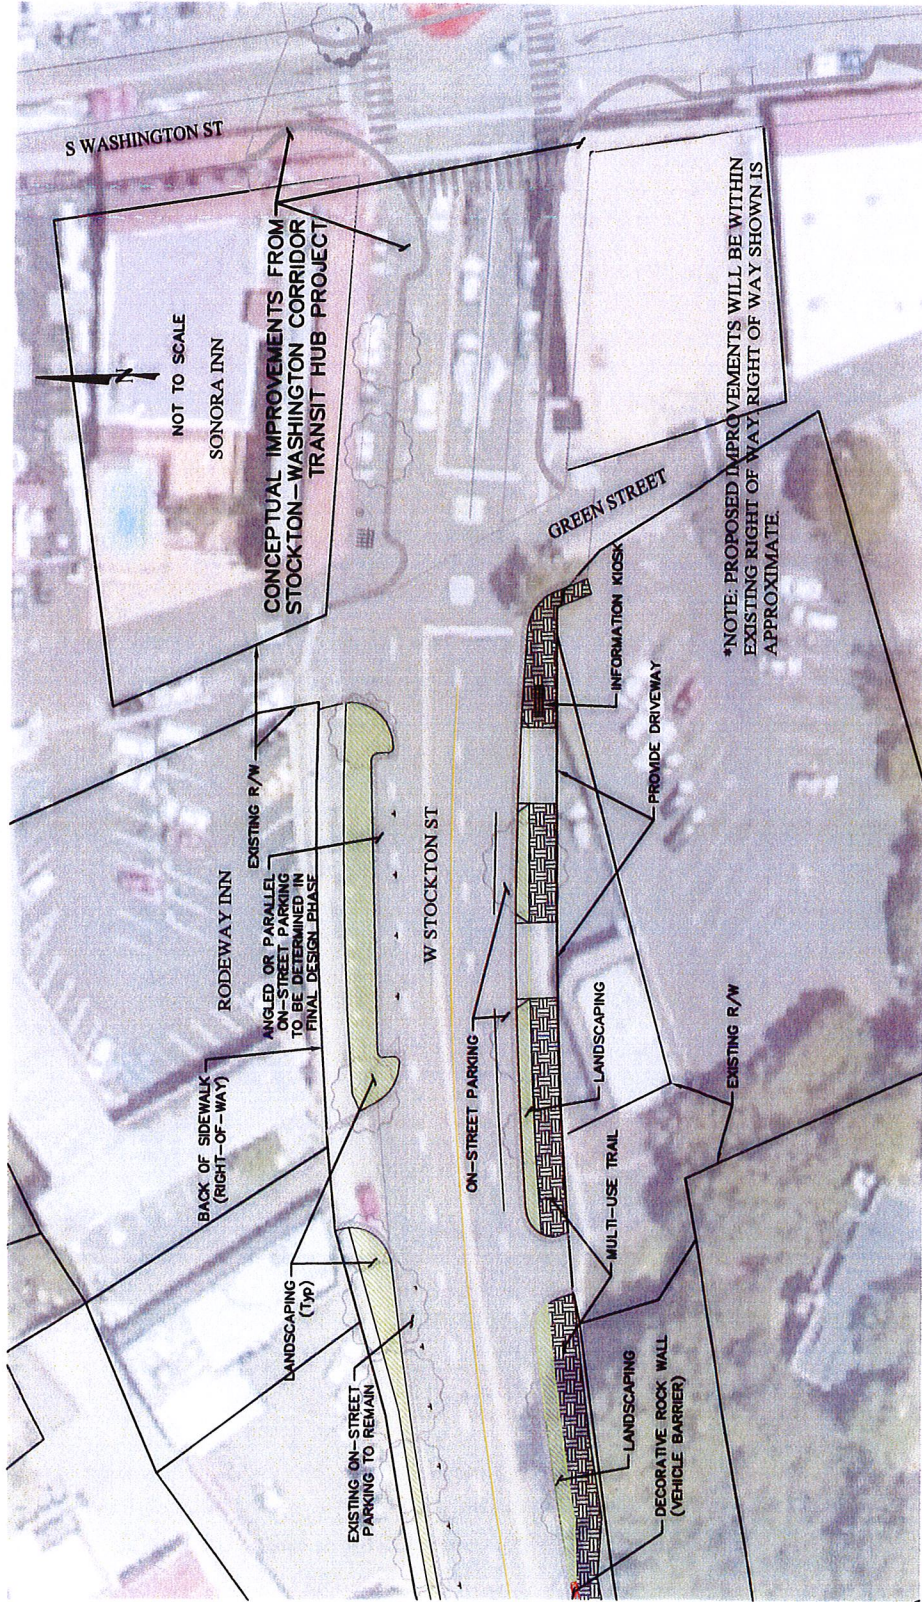

STOCKTON STREET – WEST GATEWAY CORRIDOR
SHEET 7

